


MATCH LINE DETOUR PLAN SHEET 2

DETOUR PLAN I



PROJECT NAME: WEST FAIRLEE - THETFORD	
PROJECT NUMBER: STP CULV(48)	
FILE NAME: d13c348bdr_detour	PLOT DATE: 15-SEP-2022
PROJECT LEADER: B. MARTIN	DRAWN BY: A. AGRAWAL
DESIGNED BY: A. AGRAWAL	CHECKED BY: A. KEMPTON
DETOUR PLAN SHEET 1	SHEET 33 OF 34

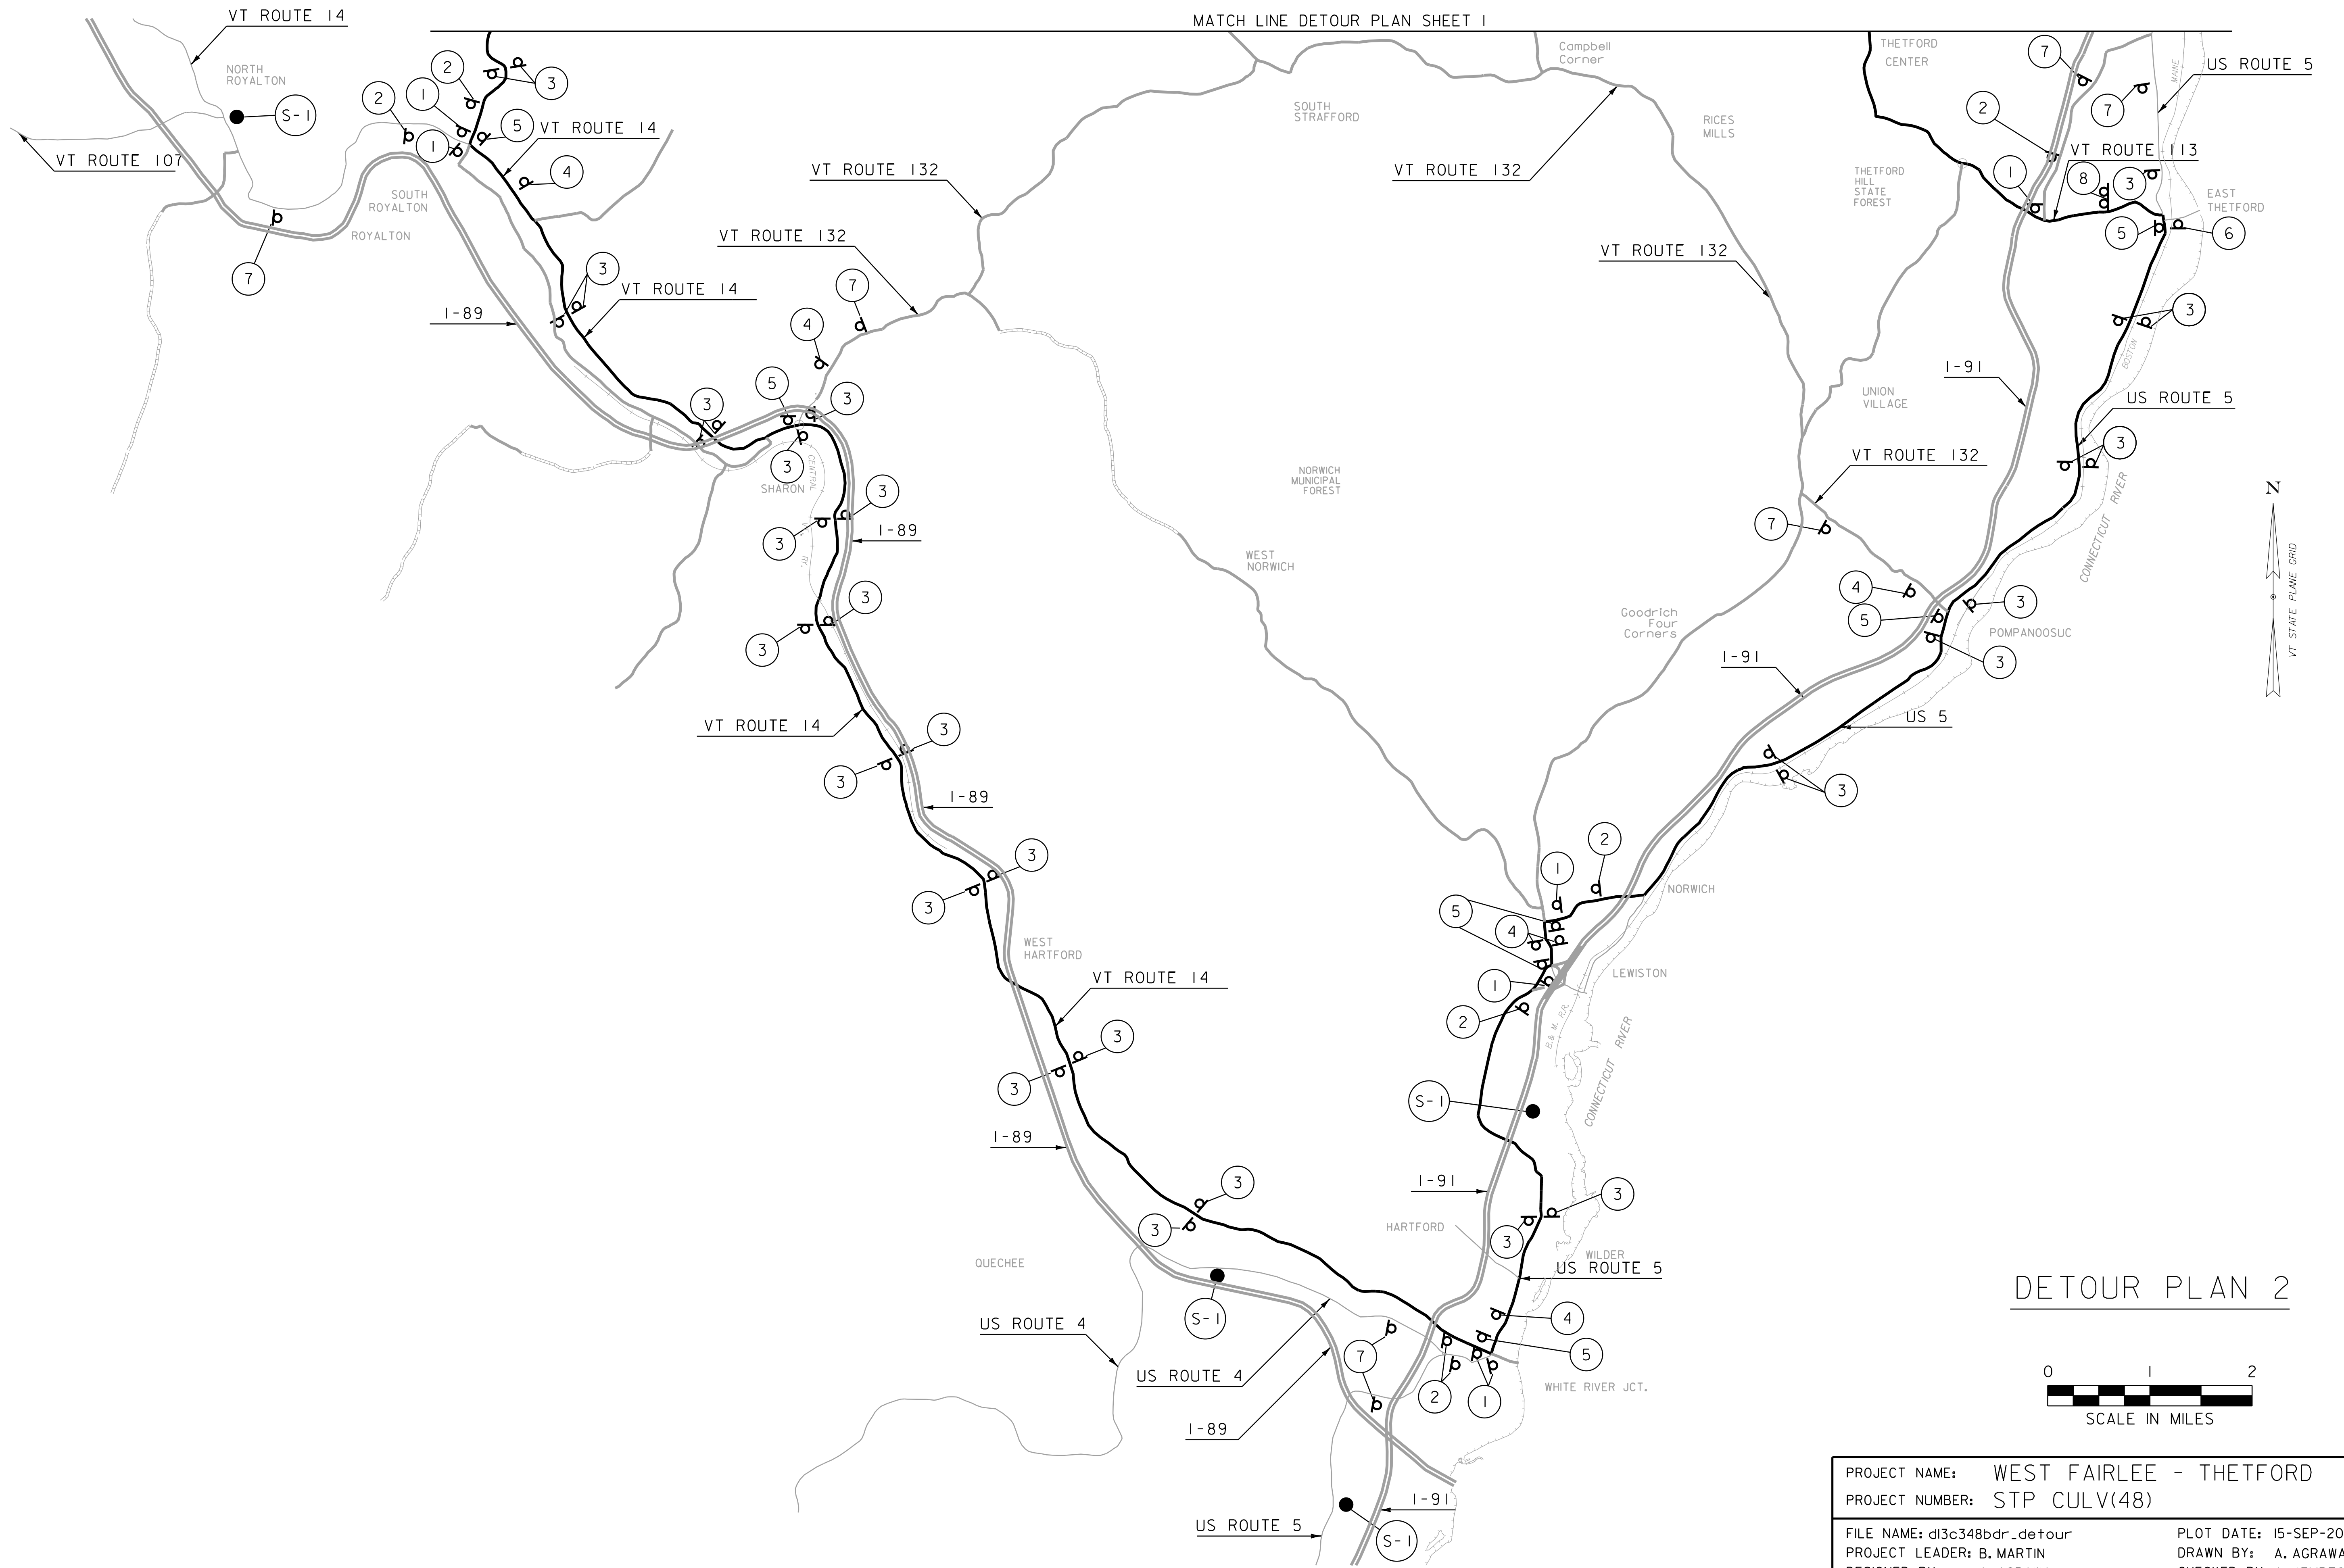

DETOUR PLAN 2



PROJECT NAME: WEST FAIRLEE - THETFORD	
PROJECT NUMBER: STP CULV(48)	
FILE NAME: d13c348bdr_detour	PLOT DATE: 15-SEP-2022
PROJECT LEADER: B. MARTIN	DRAWN BY: A. AGRAWAL
DESIGNED BY: A. AGRAWAL	CHECKED BY: A. KEMPTON
DETOUR PLAN SHEET 2	SHEET 34 OF 34